




Block Plan  
1:500

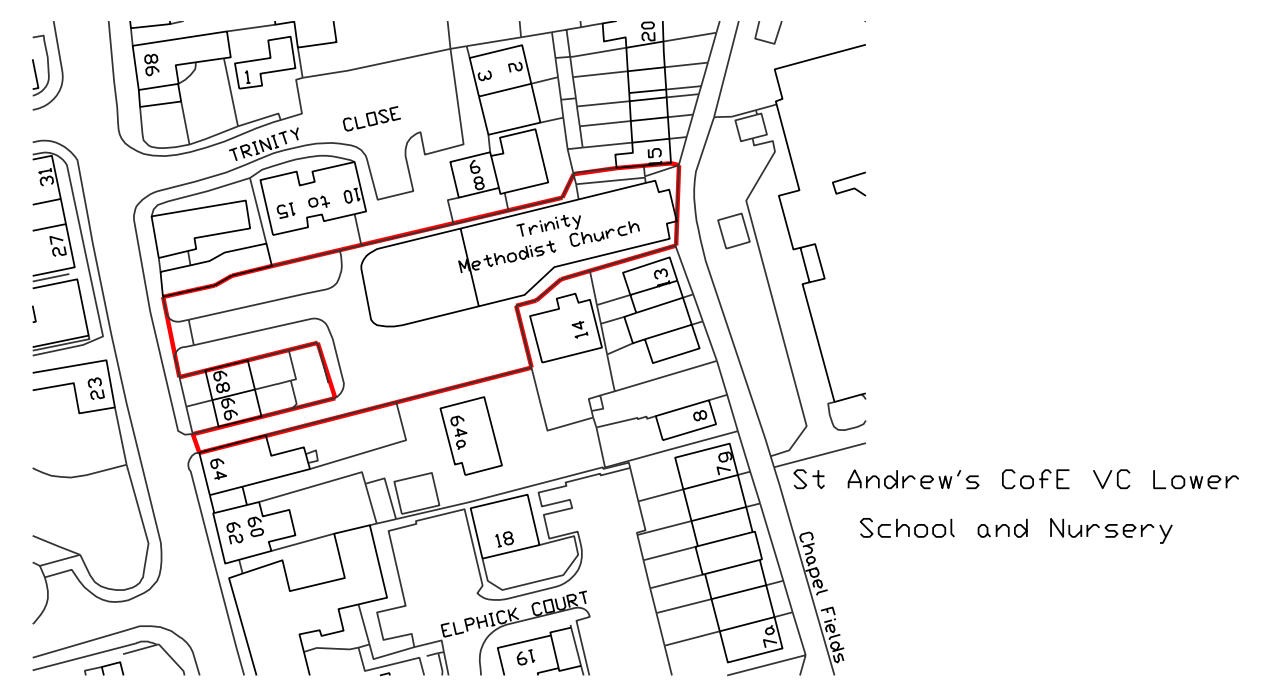

Location Plan  
1:1250




Chapel Fields Elevation

Existing external doors retained and repaired  
New notice boards set into existing recesses.


Minor repairs carried out to brickwork and brickwork to porch cleaned

Timber enclosure to existing gas meter.

New 1.8m high close boarded timber security fence.

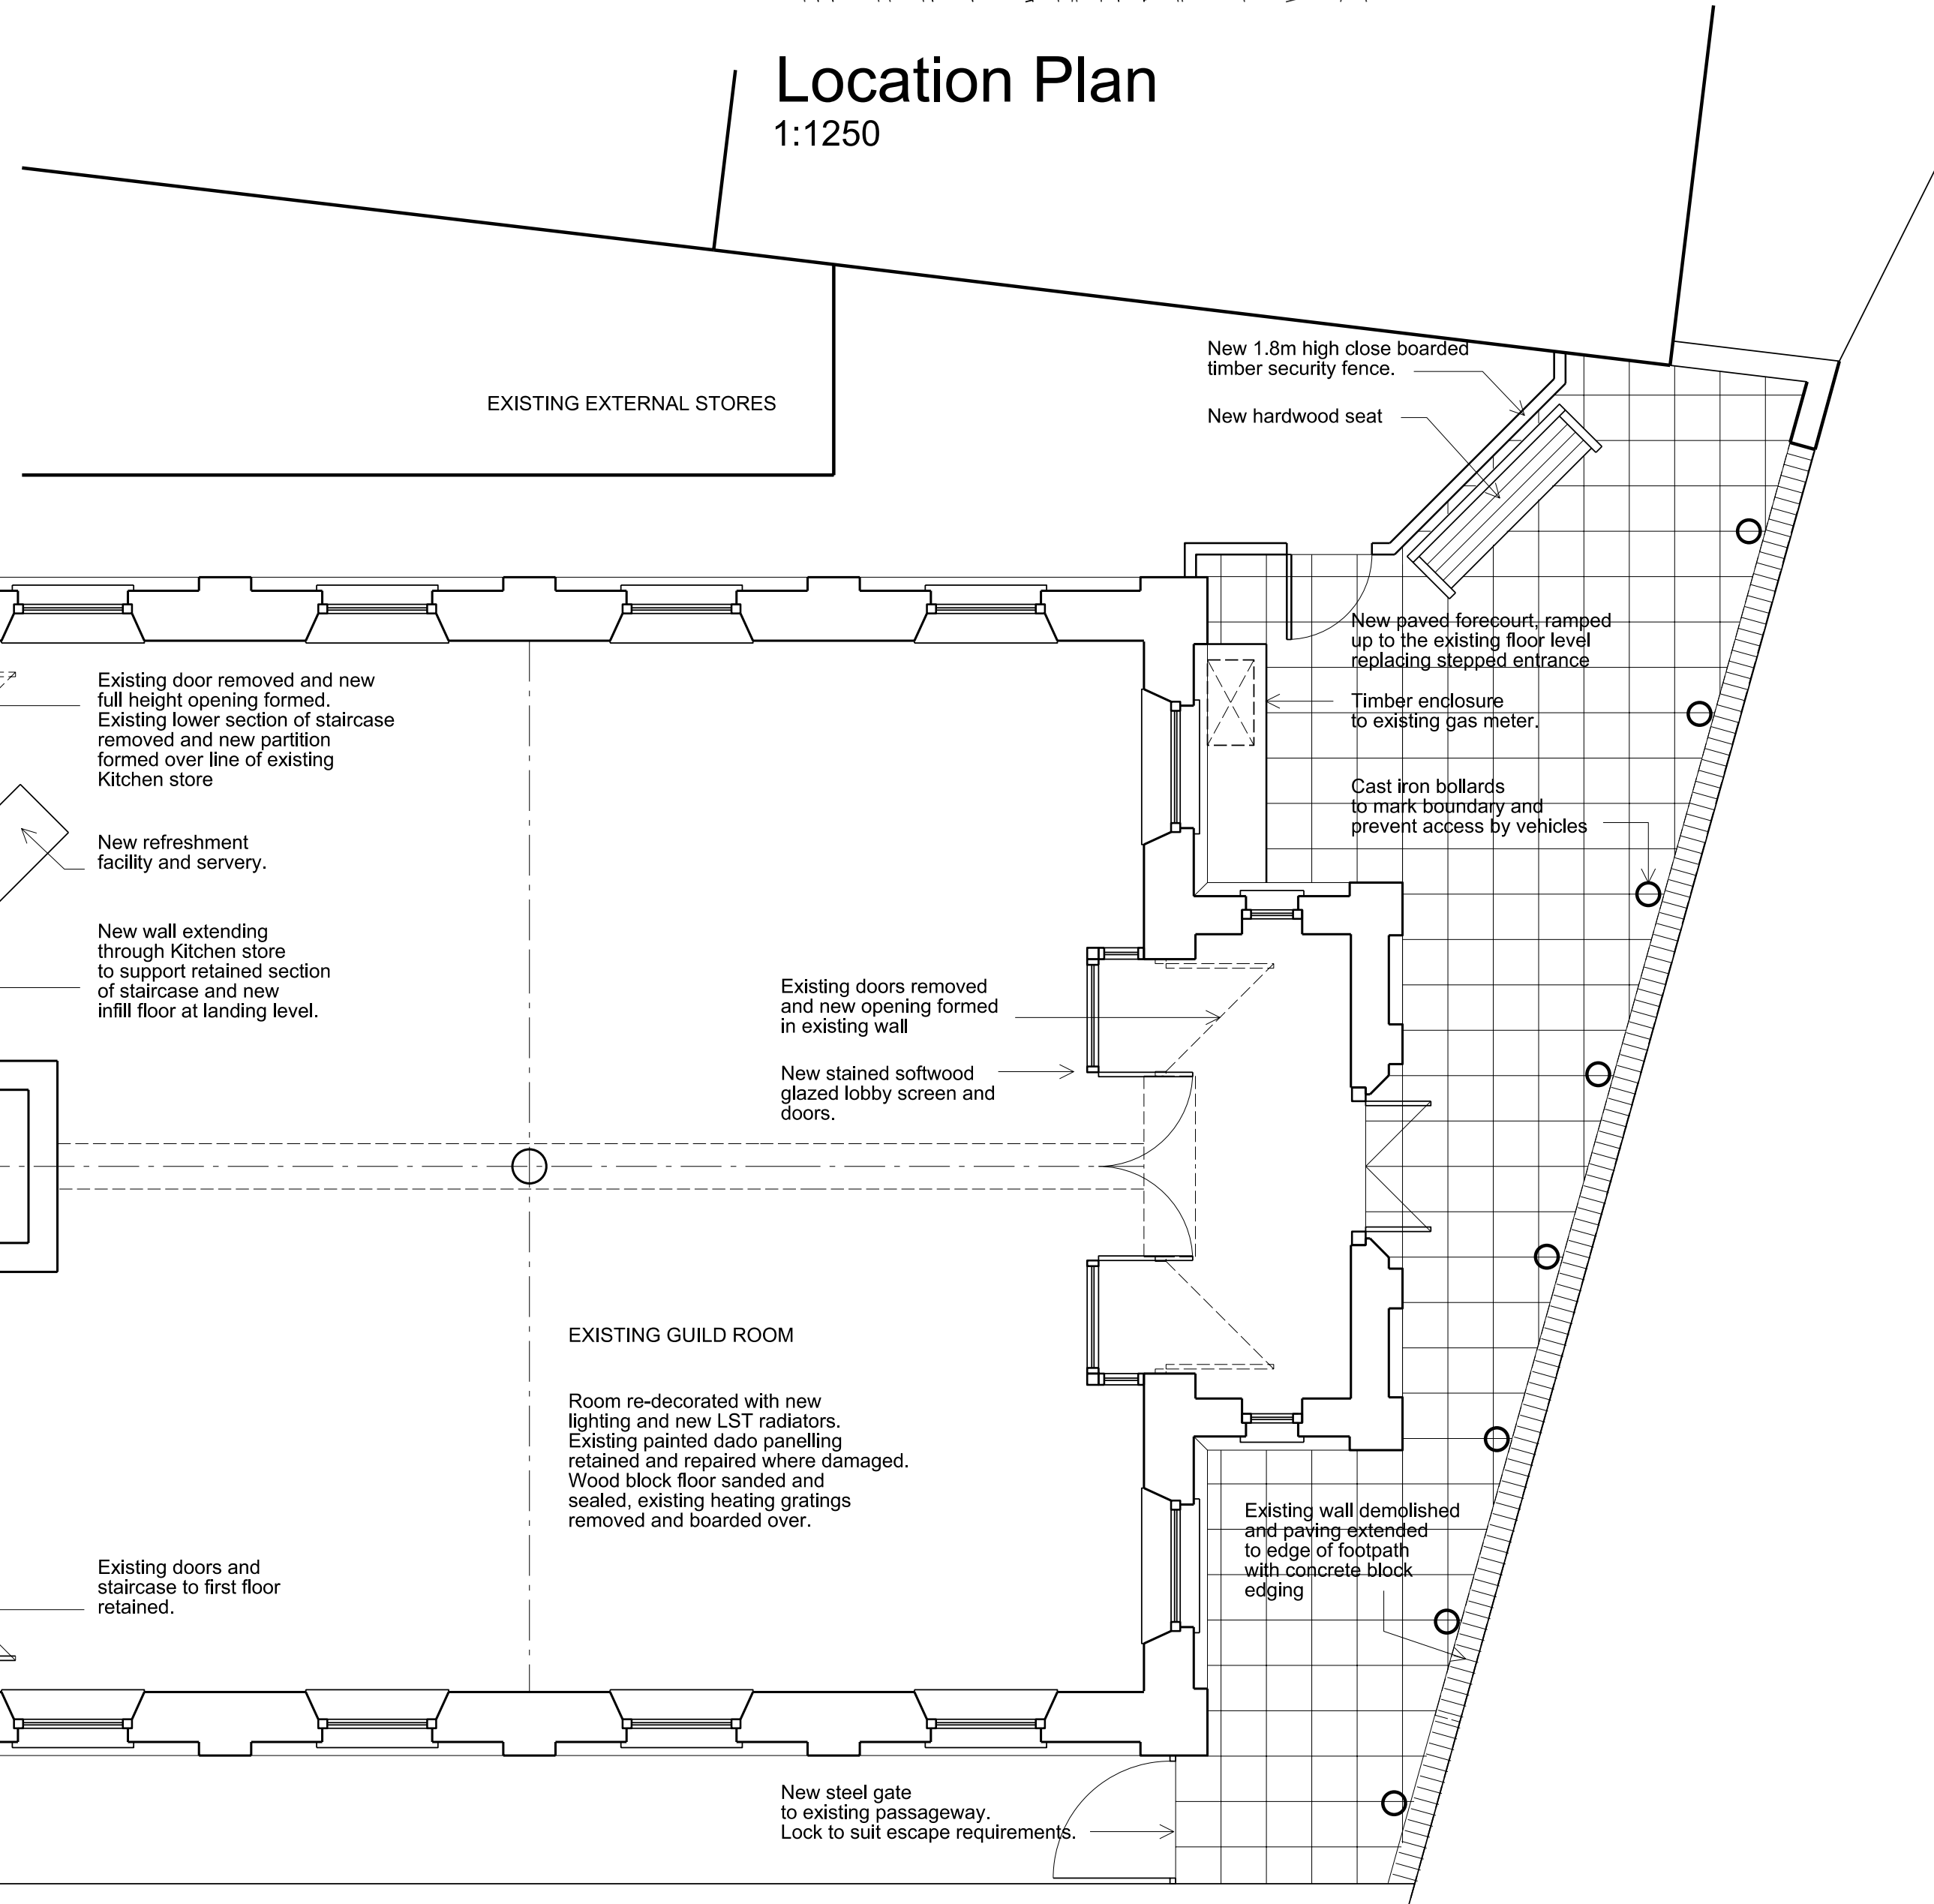

Guild Room plan as proposed

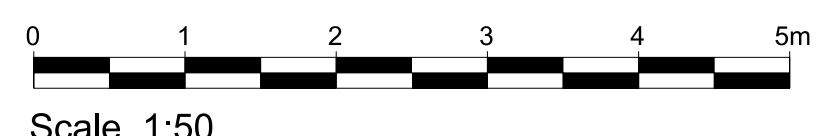

Scale 1:50

Client

Trinity Methodist Church  
Biggleswade

Project

Refurbishment of the  
Guild Room / Rear Hall

Title

Plan and elevation as  
proposed

Scale

1:50

Date

February 2012

Do not scale from this drawing, use figured dimensions only.  
Do not reproduce in whole or part without written consent.

**LEWIS PATTEN**  
 CHARTERED ARCHITECTS  
 www.lewispatten.co.uk

1 The Chase, John Tate Road, Hertford, Herts SG13 7NN  
 Tel: 01992 500234 Fax: 01992 500221 LP@lewispatten.co.uk  
 RIBA Chartered Practice, Lewis Patten Ltd, Company Registered in England no. 7048514

Drawing Number

Status: Planning

1413/A1/100

drg path: